

VILLA & CASA

Ref. 5380
Ospedaletti



VILLA & CASA



Ref. 5380 | Ospedaletti

600 sqm Villa project in Ospedaletti

CONTRACT
VENDITE

FLOOR
1/2

PRICE
€ 1.500.000

SURFACE
600 MQ

ENERGY CLASS
A : 111,78 KWH/M²A

HEATING
AUTONOMO

BEDROOMS
4

SEE ON THE SITE



BATHS
5

DETAILS


Alarm, Air Conditioning, Fitted wardrobes, Elevator, Bathroom, Balcony, Bar, Barbecue, Basement, Shower, Garage, Garden, Internet, Gym, Swimming Pool, Parking, Terrace, Sea View, Mountain View

VILLA & CASA



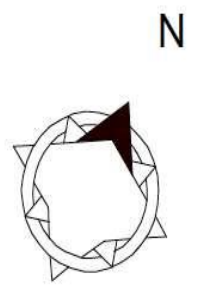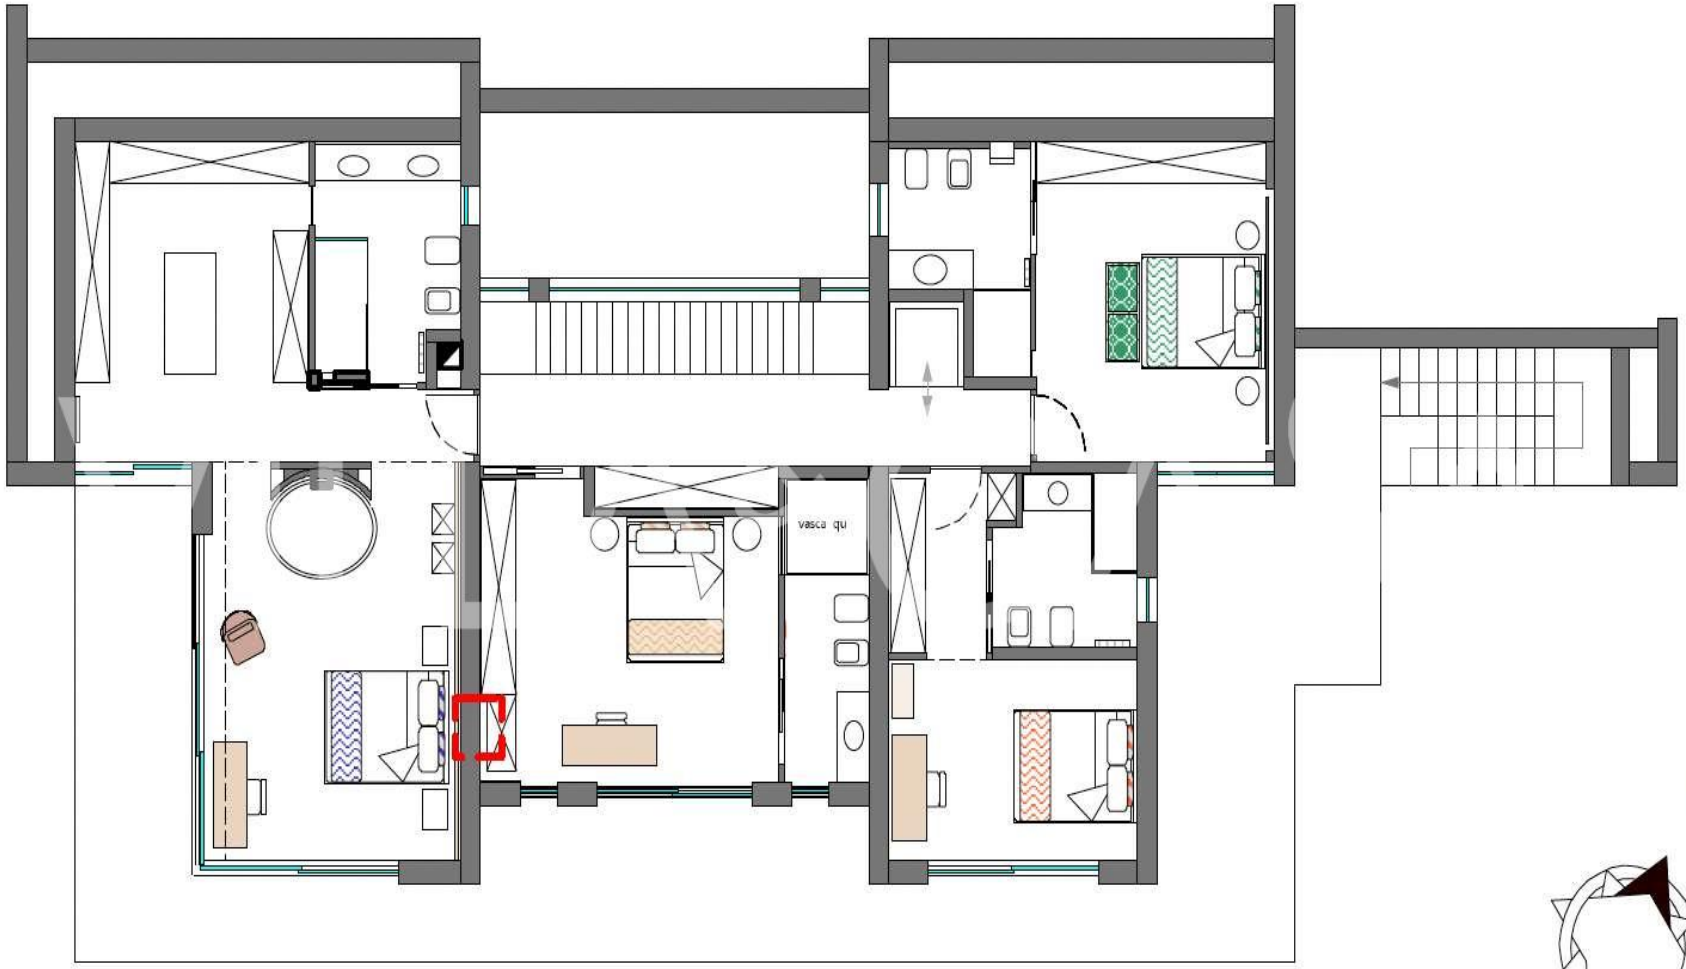




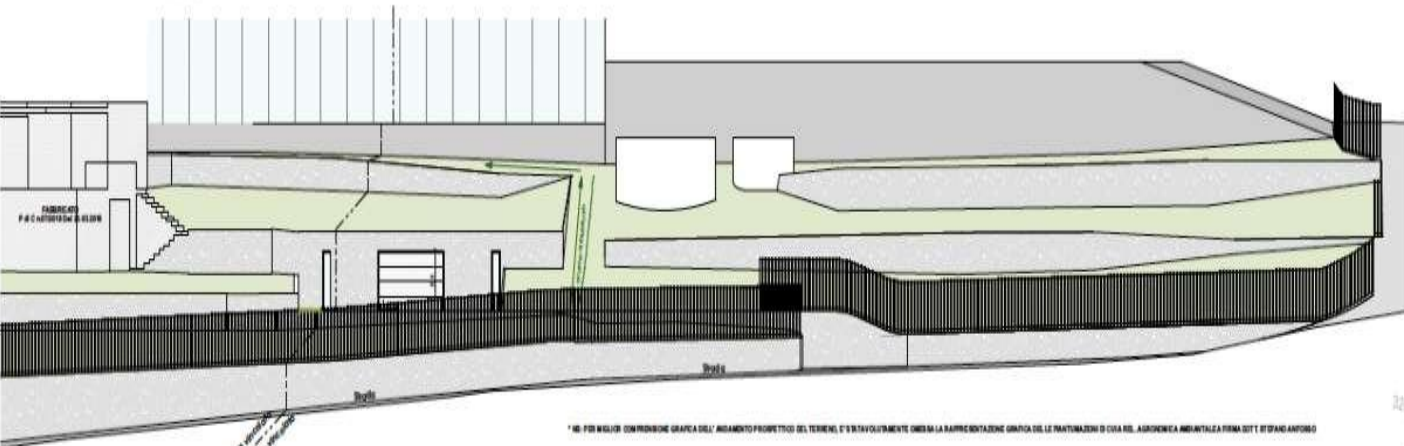

* NB. PER MIGLIOR COMPRESIONE GRAFICA DELL'ANDAMENTO PROSPETTICO DEL TERRENO, E' STATO VOLUNTARIAMENTE OMESSA LA RAPPRESENTAZIONE GRAFICA DELLE PIANIZZAZIONI DI CUIA DEL SUDDETERMINA AMBIENTALE PRIMA DOTT. STEFANO ANTONIO

TABELLA VEGETAZIONALE


PIANTA BOX AUTO

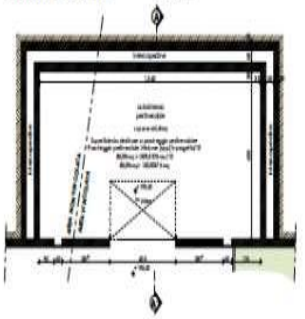

PLANIMETRIA GENERALE scala 1:200



SEZIONE PAESAGGISTICA scala 1:200

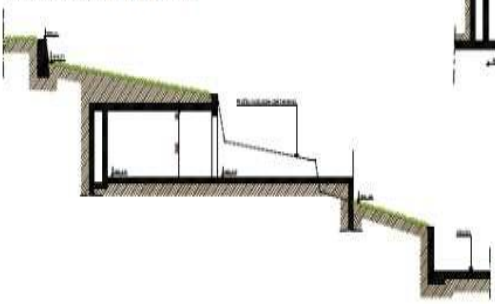

Legenda

- area vincolata
- confini catastali
- confini comunali
- fabbricati
- confini lotto

VILLA & CASA

milano@azarovs.com

ITALY, MILAN

Via Manlio and Gioacchino Saverè n. 1
+39 0184639032 +39 3884227146